


Zeile 1

Zeile 2

Zeile 3

Zeile 4

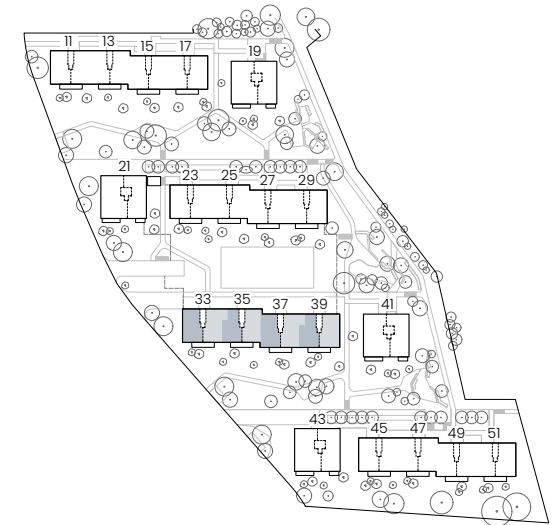


Wohnung	33 re	33 li	35re	35 li	37 re	37 li	39 re	39 li
Aufstockung	110.402	110.401	120.402	120.401	130.402	130.401	140.402	140.401

Zeile 3

Übersicht Wohnungen Eingang 33 – 39 Aufstockung

Masstab 1:250

0 2 5 10

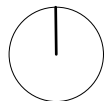


Zeile 1

Zeile 2

Zeile 3

Zeile 4

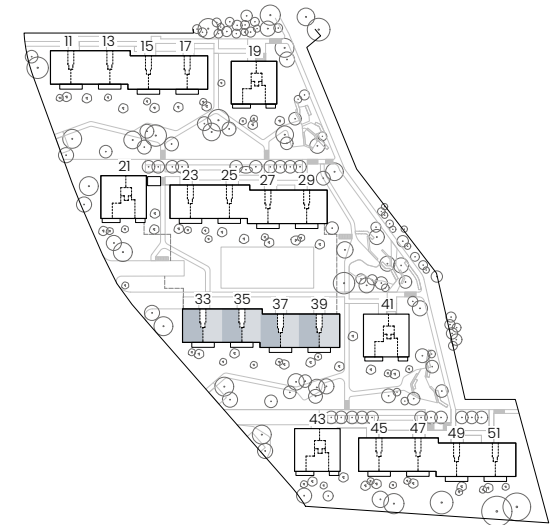


Wohnung	33 re	33 li	35 re	35 li	37 re	37 li	39 re	39 li
EG	110.002	110.001	120.002	120.001	130.002	130.001	140.002	140.001
1.OG	110.102	110.101	120.102	120.101	130.102	130.101	140.102	140.101
2.OG	110.202	110.201	120.202	120.201	130.202	130.201	140.202	140.201
3.OG	110.302	110.301	120.302	120.301	130.302	130.301	140.302	140.301

Zeile 3

Übersicht Wohnungen Eingang 33 – 39 EG – 3.OG

Masstab 1:250

0 2 5 10


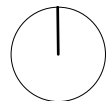


Zeile 1

Zeile 2

Zeile 3

Zeile 4

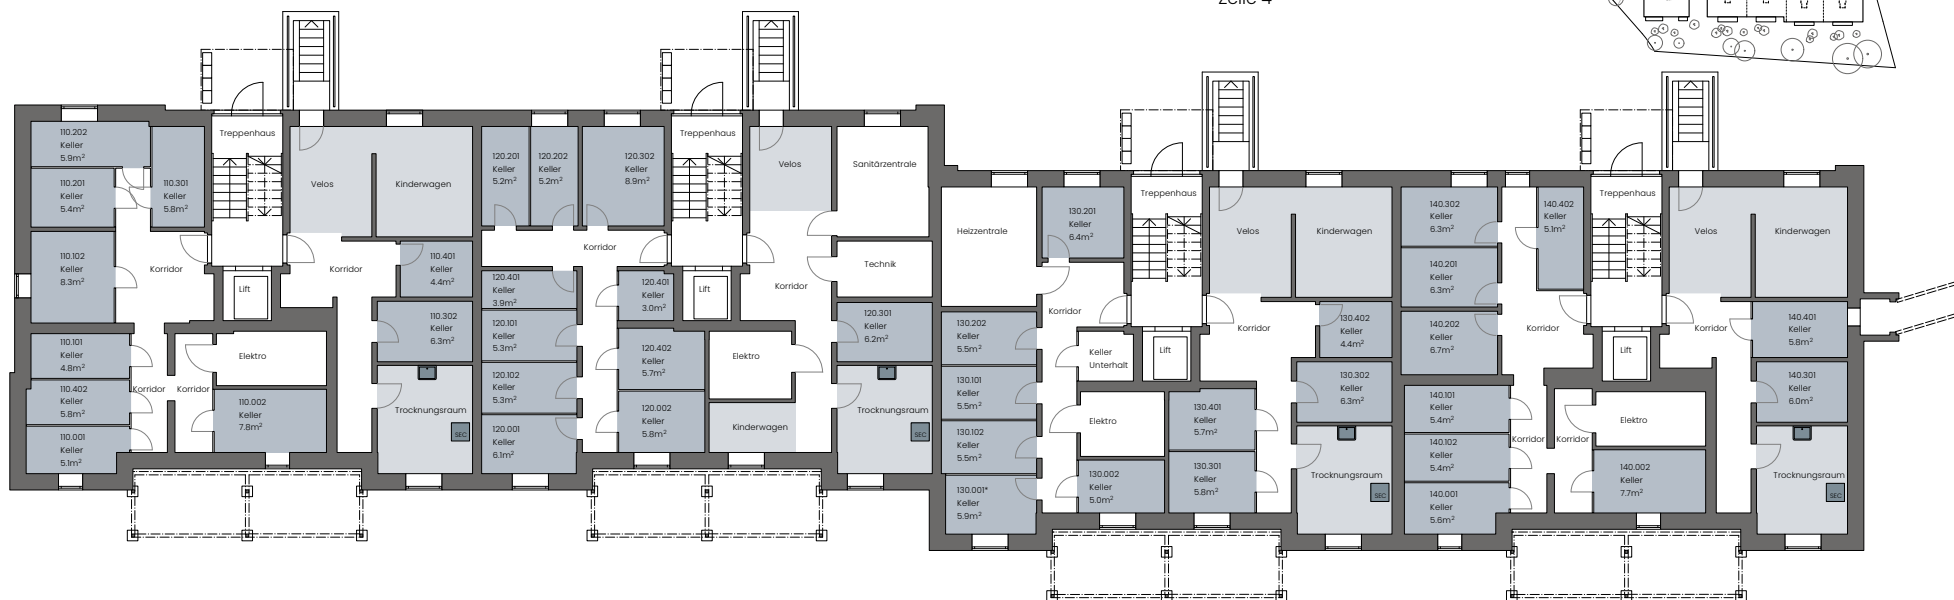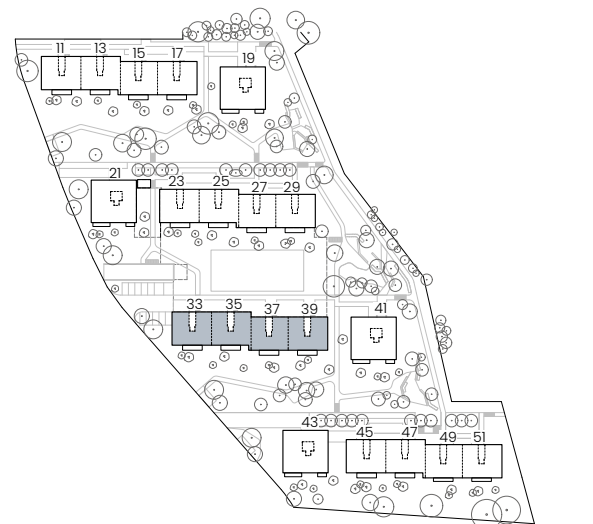


Zeile 3


Übersicht Wohnungen Eingang 33 - 39

1.UG


Masstab 1:250

0 2 5 10

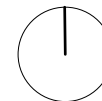

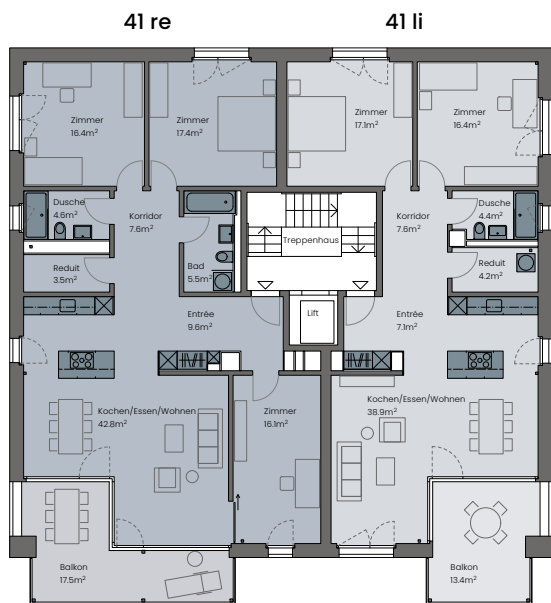

Wohnung	41 re	41 li
Aufstockung	150.602	150.601

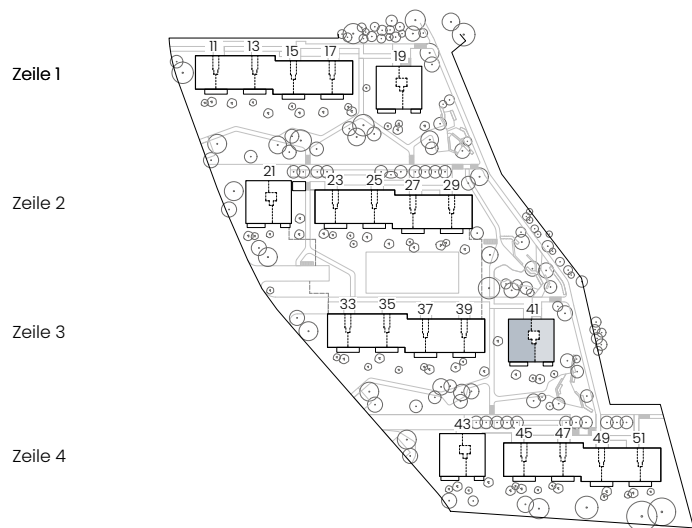

Zeile 3
Übersicht Wohnungen Eingang 41 Aufstockung




Zeile 1


Zeile 2

Zeile 3

Zeile 4

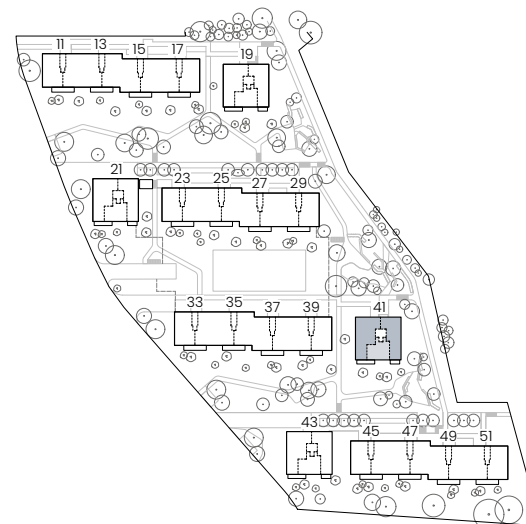

41 re 41 mi 41 li

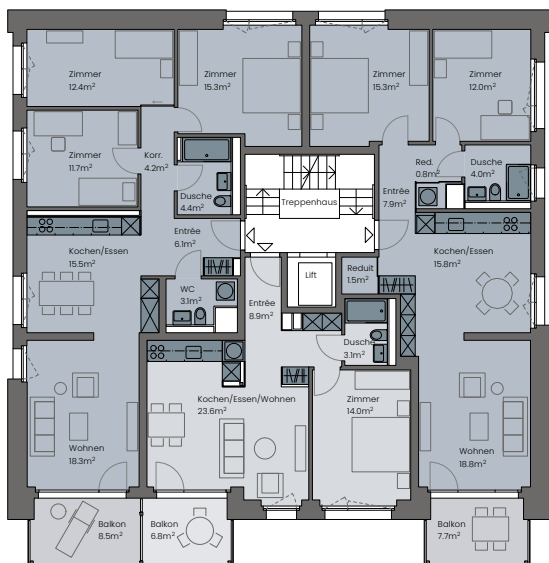

Wohnung	41 re	41 mi	41 li
EG	150.003	150.002	150.001
1.OG	150.103	150.102	150.101
2.OG	150.203	150.202	150.201
3.OG	150.303	150.302	150.301
4.OG	150.403	150.402	150.401
5.OG	150.503	150.502	150.501


Zeile 3

Übersicht Wohnungen Eingang 41

EG – 5.OG

Massstab 1:250

0 2 5 10

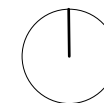




Zeile 1

Zeile 2

Zeile 3

Zeile 4

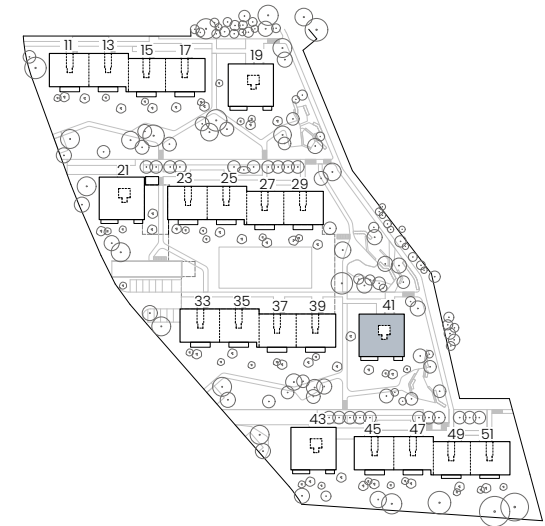


Zeile 3


Übersicht Wohnungen Eingang 41

1.UG


Massstab 1:250

0 2 5 10

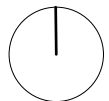


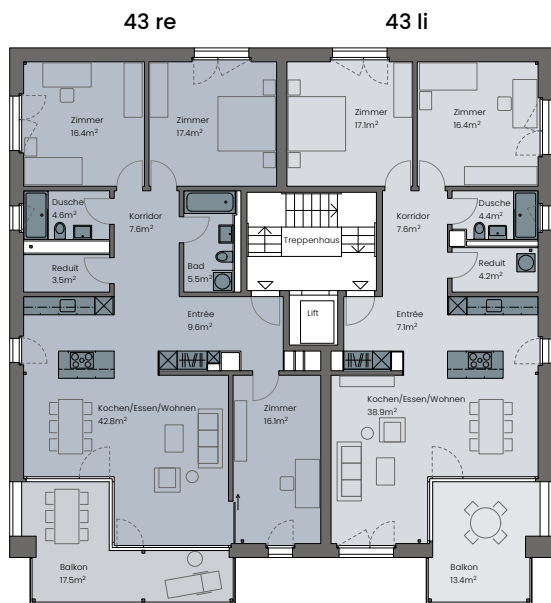


Wohnung	43 re	43 li
Aufstockung	160.602	160.601

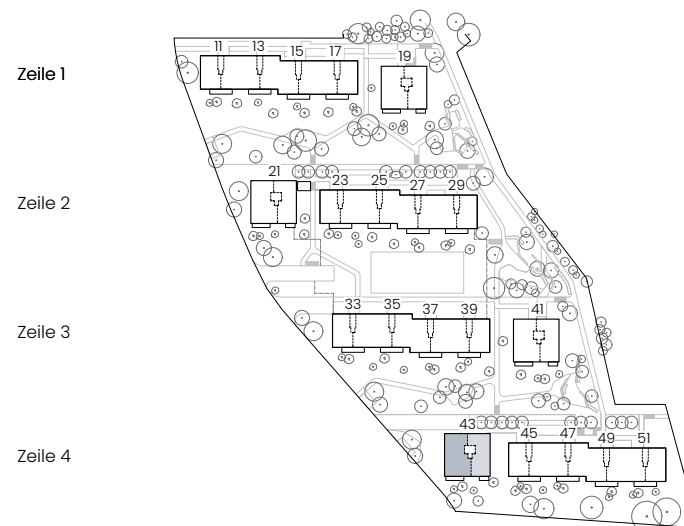

Zeile 4
Übersicht Wohnungen Eingang 43 Aufstockung

Massstab 1:250

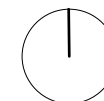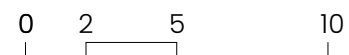


Zeile 1


Zeile 2

Zeile 3

Zeile 4

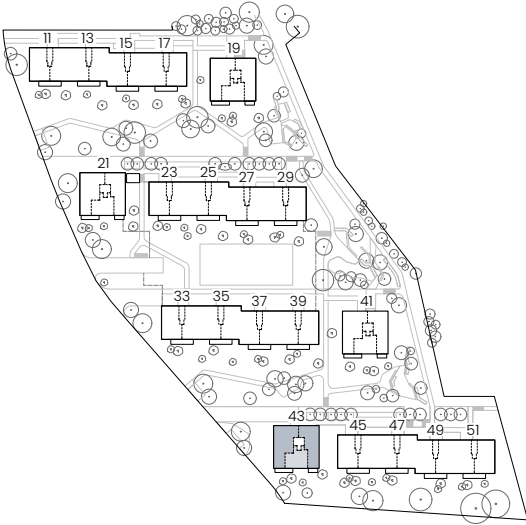

43 re 43 mi 43 li

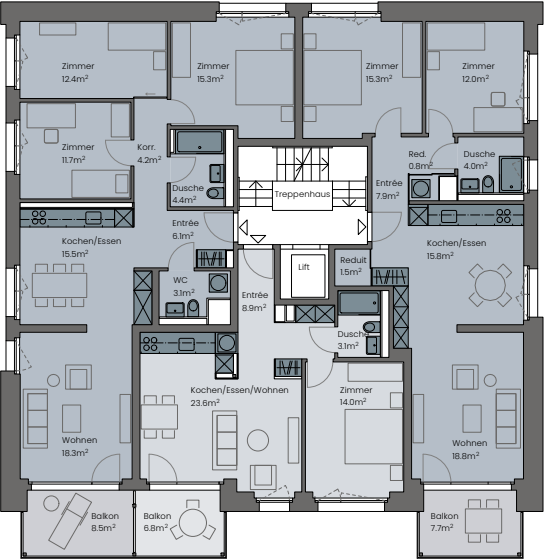



Wohnung	43 re	43 mi	43 li
EG	160.003	160.002	160.001
1.OG	160.103	160.102	160.101
2.OG	160.203	160.202	160.201
3.OG	160.303	160.302	160.301
4.OG	160.403	160.402	160.401
5.OG	160.503	160.502	160.501

Zeile 4

Übersicht Wohnungen Eingang 43

EG – 5.OG

Massstab 1:250

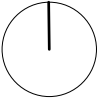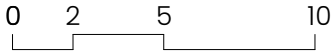




Zeile 1

Zeile 2

Zeile 3

Zeile 4


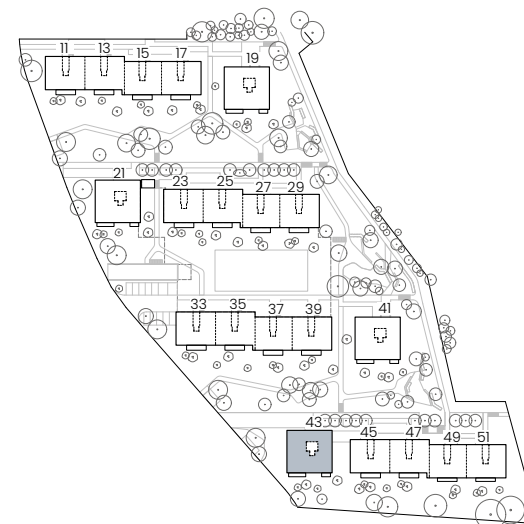


Zeile 4

Übersicht Wohnungen Eingang 43

1.UG

Massstab 1:250

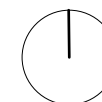
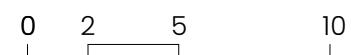


Zeile 1

Zeile 2

Zeile 3


Zeile 4

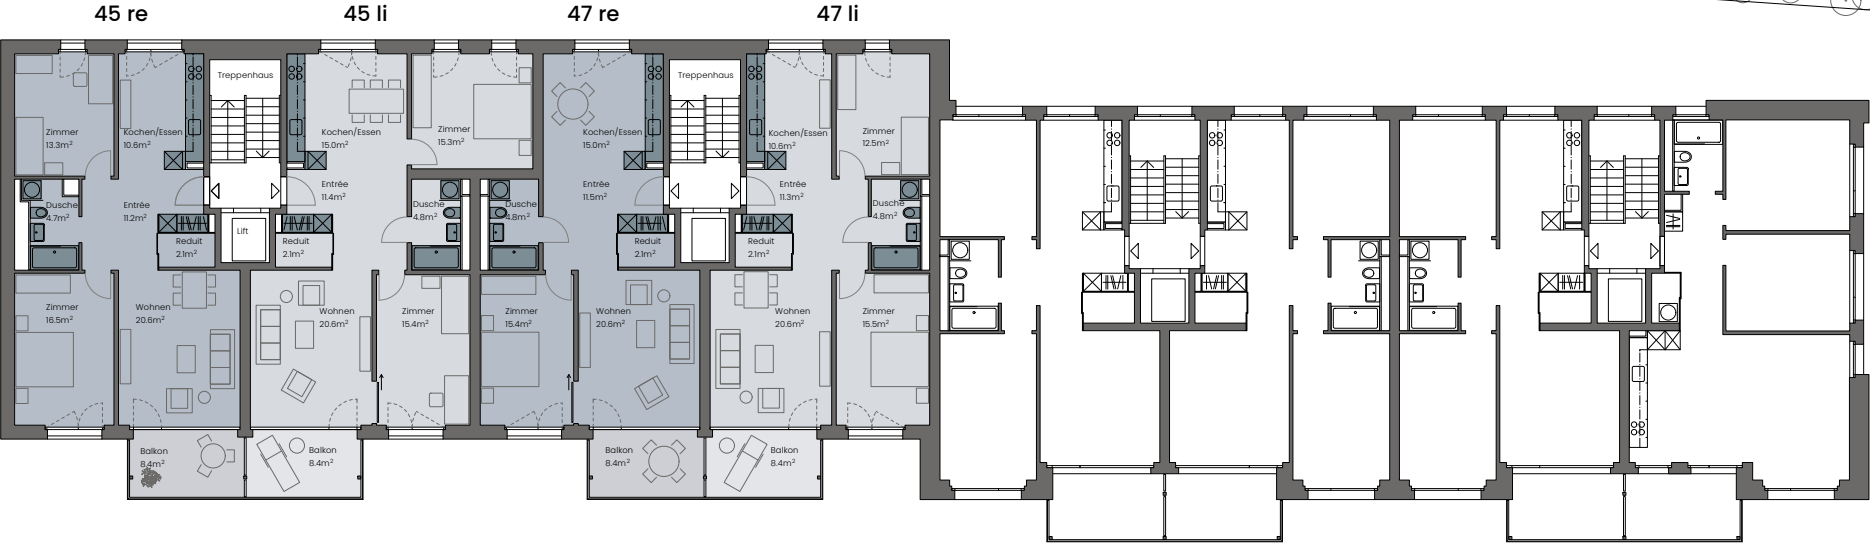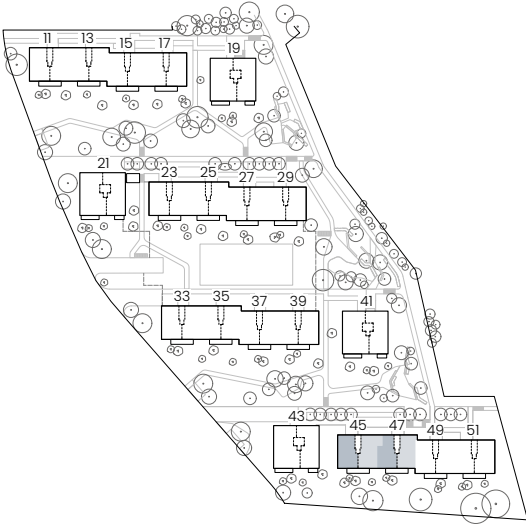

Wohnung	45 re	45 li	47 re	47 li
Aufstockung	170.402	170.401	180.402	180.401

Zeile 4
Übersicht Wohnungen Eingang 45 – 47 Aufstockung

Masstab 1:250

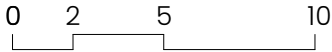


Zeile 1

Zeile 2

Zeile 3

Zeile 4

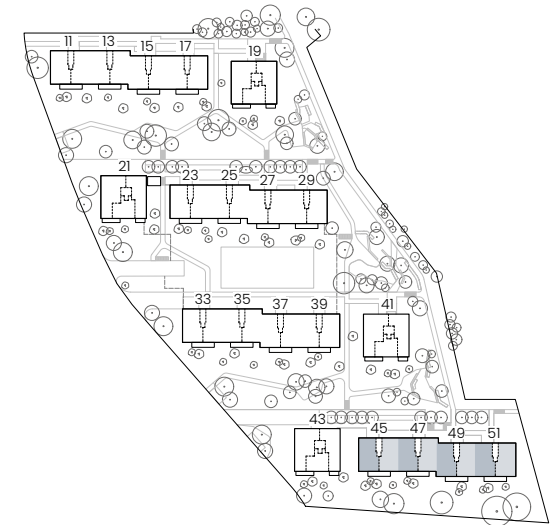


Wohnung	45 re	45 li	47 re	47 li	49 re	49 li	51 re	51 li
EG	170.002	170.001	180.002	180.001	190.002	190.001	200.002	200.001
1.OG	170.102	170.101	180.102	180.101	190.102	190.101	200.102	200.101
2.OG	170.202	170.201	180.202	180.201	190.202	190.201	200.202	200.201
3.OG	170.302	170.301	180.302	180.301	190.302	190.301	200.302	200.301


Zeile 4

Übersicht Wohnungen Eingang 45 – 51 EG – 3.OG

Masstab 1:250

0 2 5 10

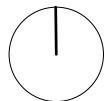

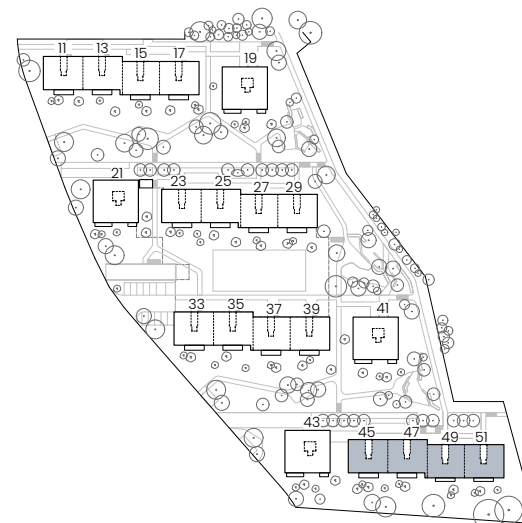

Zeile 1

Zeile 2

Zeile 3

Zeile 4

Zeile 4

Übersicht Wohnungen Eingang 45 – 51

1.UG

Masstab 1:250

0 2 5 10

